

STATE OF ALABAMA)
TUSCALOOSA COUNTY)
CITY OF TUSCALOOSA)

CITY OF TUSCALOOSA MINOR PUBLIC WORKS (LESS THAN \$50,000)

NOTICE FOR BIDS – UNDER \$50,000

Sealed bids will be received by the City of Tuscaloosa Purchasing Department and must be received not later than 28th day of January, 2016, by 2:00 pm. Bids may be mailed to the City Of Tuscaloosa, Purchasing Department, P.O. Box 2089, Tuscaloosa, Alabama 35403. Bids may be delivered to the City of Tuscaloosa Purchasing Department, 2201 University Boulevard, Tuscaloosa, Alabama 35401. **Bids received after 2:00 PM on the date specified will not be considered. Bidders must identify on the outside envelope the project name: Tuscaloosa City Hall Additional Signage Replacement**

Award of the contract will be made within forty-five (45) calendar days from the date of the receipt of bids.

1. The Project:

A. The Project shall be known as the: Tuscaloosa City Hall Additional Signage Replacement

and the general character of said public works project shall consist of the following:

Material and Labor to provide replacement signage at the City Hall Complex. Basis of Design Product: TakeForm Fusion

The design contact person for this project is:

Jordan Morris at Ward Scott Architecture, Inc. Phone: (205) 345-6110 Email: jmorris@ward-scott.com

B. The approximate quantities of said Project are as follows: Refer to attached RFP

C. Special instructions are as follows: N/A

D. The City will furnish the following: N/A

E. Time of Construction: From the date stated in the Notice to Proceed, the Project time of construction is Seventy-Five (75) consecutive calendar days.

2. Qualification of Bidders:

A. All bidders must be responsible, meeting the criteria and requirements set forth in the Instructions to Bidders and bid proposal.

- B. The attention of all bidders is called to the provisions of State law governing "general Contractors," as set forth in Ala. Code §34-8-1, et seq. (1975), and rules and regulations promulgated pursuant thereto.
- C. The City may not enter into a contract with a non-resident corporation or entity which is not qualified under State law to do business in the State of Alabama.
- D. All bidders shall possess all other licenses and/or permits required by applicable law, rule or regulation for the performance of the work.
- E. All bidders must submit with their proposal, Contractor's license number and a copy of the license.
- F. The City reserves the right to reject all bids and/or reject and rebid the Project should it determine the same is in the best interest of the City.

Bidders attention is called to the supplemental conditions attached to the General Conditions of the Contract Documents regarding this topic.

3. Pre-Bid Conference: A Pre-Bid Conference is ;is not required for this Project.

**CITY OF TUSCALOOSA, ALABAMA,
A MUNICIPAL CORPORATION
Walter Maddox, Mayor**

[END NOTICE FOR BID—OFFICE OF THE CITY ATTORNEY]



2715 7th Street
Tuscaloosa, Alabama 35401
T: 205.345.6110
F: 205.345.6696

REQUEST FOR PROPOSAL

NO.: 1

OWNER: The City of Tuscaloosa 2201 University Boulevard, Tuscaloosa, AL 35401			PROJECT: City of Tuscaloosa Signage Replacement		PROJ NO.: 13-008
---	--	--	--	--	-------------------------

DESCRIPTION:


1. Provide replacement signs Type E.3 copy to read: "Office of Resilience and Innovation". Provide replacement sign Type E.3 copy to read: "Office of Federal Programs". Provide replacement sign Type E.3 copy to read: "Garner Conference Room" Include removal of old signage of identical size. Locations as directed by owner/architect. Provide new sign Type E.3 with copy to read: "Janitor" at Reference Photo #5.
2. Provide an additional 4 Type C.3-1S signs and One Type C.4 sign at locations indicated on the attached Revised Sheets A122, A123 and A143.
3. Provide a quantity of five Type E.4x Signs as indicated on the attached to be installed at locations within the facility as directed by the Owner and/or Architect to replace existing No Smoking Signs. Include sign removal, patching and touchup painting at existing signs.
4. Provide a quantity of 100 Type E.3x .080 Aluminum Exterior Signs with adhesive mounting as required for exterior installation at locations at various facilities as directed by the Owner.
5. Provide signage removal and wall patching at 1 required location as indicated in the attached Reference Photo #1 and signage removal at Reference Photo #5.
6. Provide new Type E.3x Alternate Layout sign at door indicated at Reference Photo #6 to replace insert sign on wall adjacent to door. Remove all existing signage on door at Reference Photo #6 and patch and repaint door.
7. Provide wall patching at new signs at 10 required locations (1 Large – Reference Photo #3, 8 Small – Reference Photo #7, and 2 Very Large – Reference Photo #8, City Hall Lobby and Annex I Lobby).
8. Provide One Type A.2 replacement sign at location indicated at Reference Photo #4.
9. Provide Six Type A.1 replacement signs at locations indicated at Reference Photo #2. Insert copy as indicated on the attached list of copy.

ATTACHMENTS:
Elevations of signage types.
Photos of required signage and Specified Copy at Type A.1 signs.
Revised Drawings A122, A123 and A143


REQUESTED BY: OWNER

Signature: _____

Printed Name and title: Jordan C. Morris, Project Manager
Ward Scott Architecture

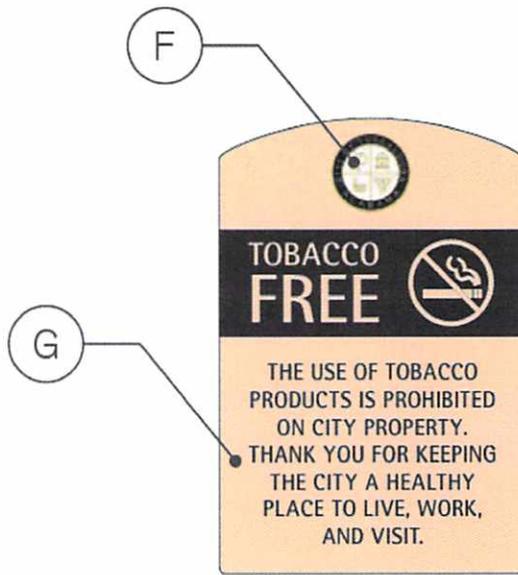


Type E.4x Custom
 8.5"w X 12.5"h
 Vivid Construction
 Exterior

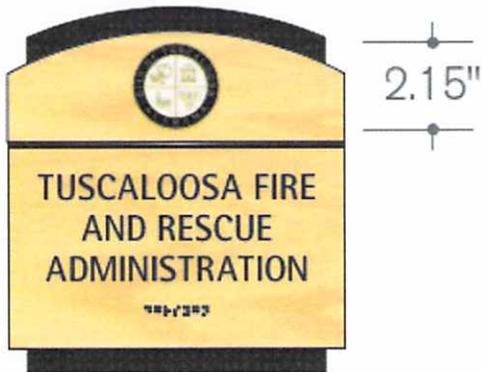

Type E.3 F29B-F2
 8.5"w X 9.0"h



Type E.3x Custom
 6.0"w X 6.75"h
 Vivid Construction
 Exterior

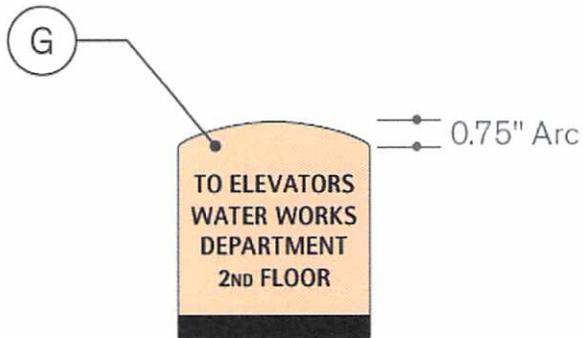

Type E.3x *Alternate Layout*
 Vivid Construction
 Exterior

• Betty Bowles	101	•
• Carolyn Carter	102	•
• Virginia Thomas	103	•
• Hildred Whittum	104	•
• Evelyn Goodrich	200	•
• Marian Walsh	201	•
• Dorothy Van Vorst	202	•
•		•

Type A1 CD508C-1
 22"w X 13.75"h

Insert Detail


Paper insert printed with graphic
to remain in place

Clear insert printed with names
to be changable


Betty Bowles	101
Carolyn Carter	102
Virginia Thomas	103
Hildred Whittum	104
Evelyn Goodrich	200
Marian Walsh	201
Dorothy Van Vorst	202

• Betty Bowles	101	•
• Carolyn Carter	102	•
• Virginia Thomas	103	•
• Hildred Whittum	104	•
• Evelyn Goodrich	200	•
• Marian Walsh	201	•
• Dorothy Van Vorst	202	•
• Betty Bowles	101	•
• Carolyn Carter	102	•
• Virginia Thomas	103	•
• Hildred Whittum	104	•
• Evelyn Goodrich	200	•
• Marian Walsh	201	•
• Dorothy Van Vorst	202	•
•		•
•		•
•		•
•		•

Type A2 CD518C-1
22"w X 30.0"h

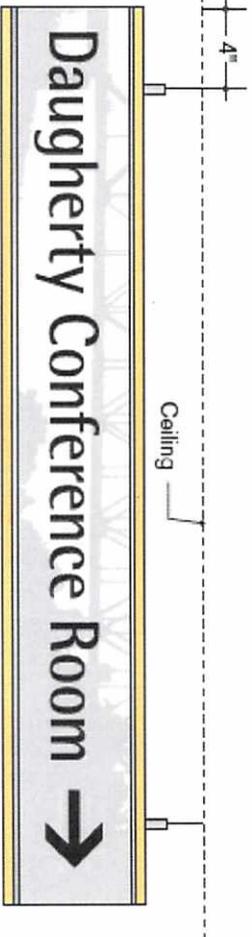

Type C:3-1S V711-3S
 44.0"W X 7.0"H
 Double Sided Overhead, Accommodates Insert

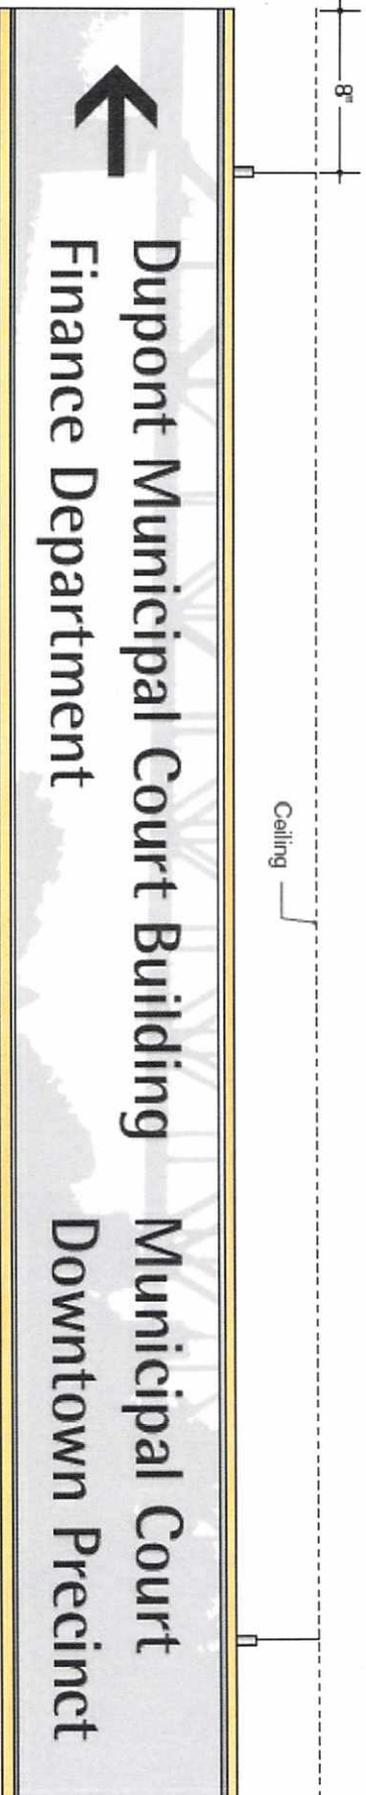

Type C:4 V931-3S
 88.0"W X 11.5"H
 Double Sided Overhead, Accommodates Insert



Reference Photo #1
Remove Redundant Small Signage and patch walls



Reference Photo #2
Replace sign with type A.1.



Reference Photo #3
Required Patching and touch up paint at new signage



Reference Photo #4
Replace existing sign with Type A.2



Reference Photo #5
Match existing copy and braille




Reference Photo #6
Copy: Elevator Lobby; include braille





Reference Photo #7
Patch wall at replaced sign



Reference Photo #8
Patch Wall at removed directory

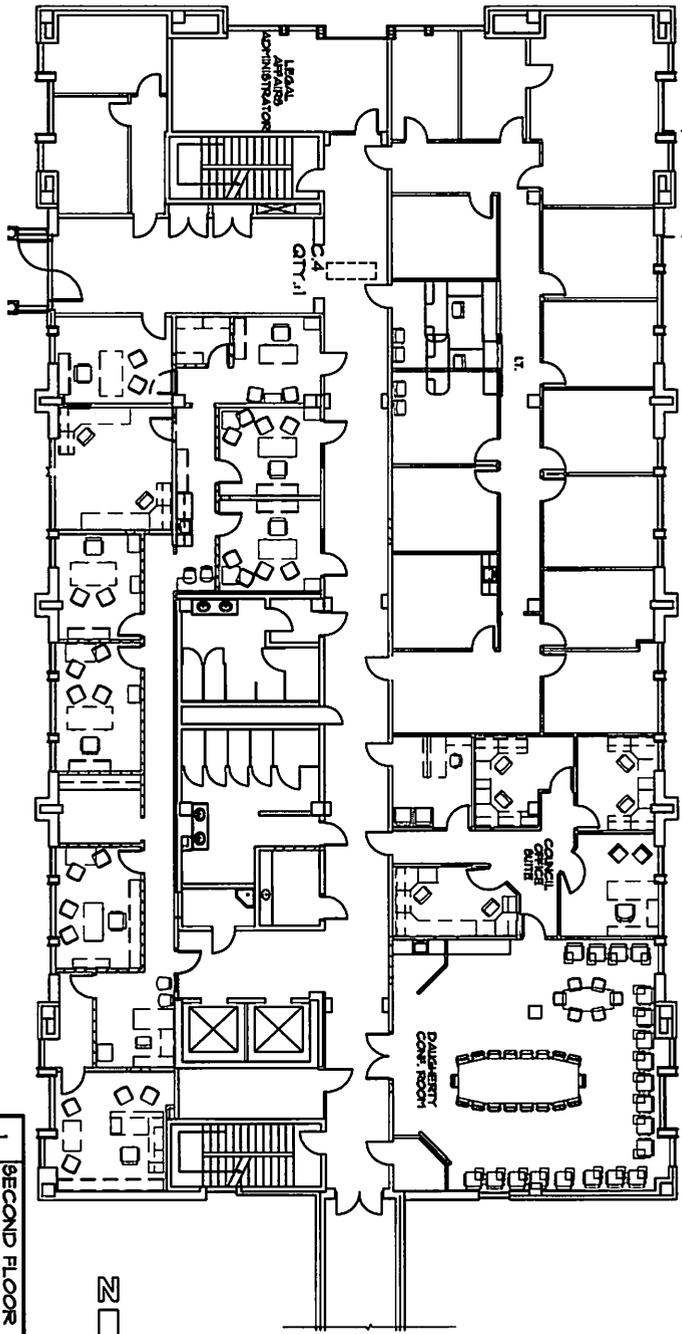

1 SECOND FLOOR PLAN
SCALE: 1/8" = 1'-0"

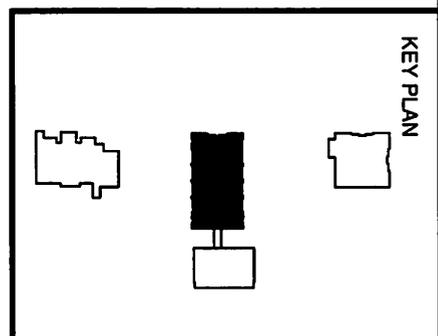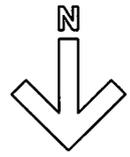

KEY PLAN

JOB NO.: 13-008

DATE: 1/11/16


REVISION:

A122


WARD SCOTT ARCHITECTURE
2715 Seventh Street
Tuscaloosa, AL 35401
www.ward-scott.com



TUSCALOOSA CITY HALL COMPLEX -
SIGNAGE & WAYFINDING RENOVATION
TUSCALOOSA, ALABAMA
CITY OF TUSCALOOSA

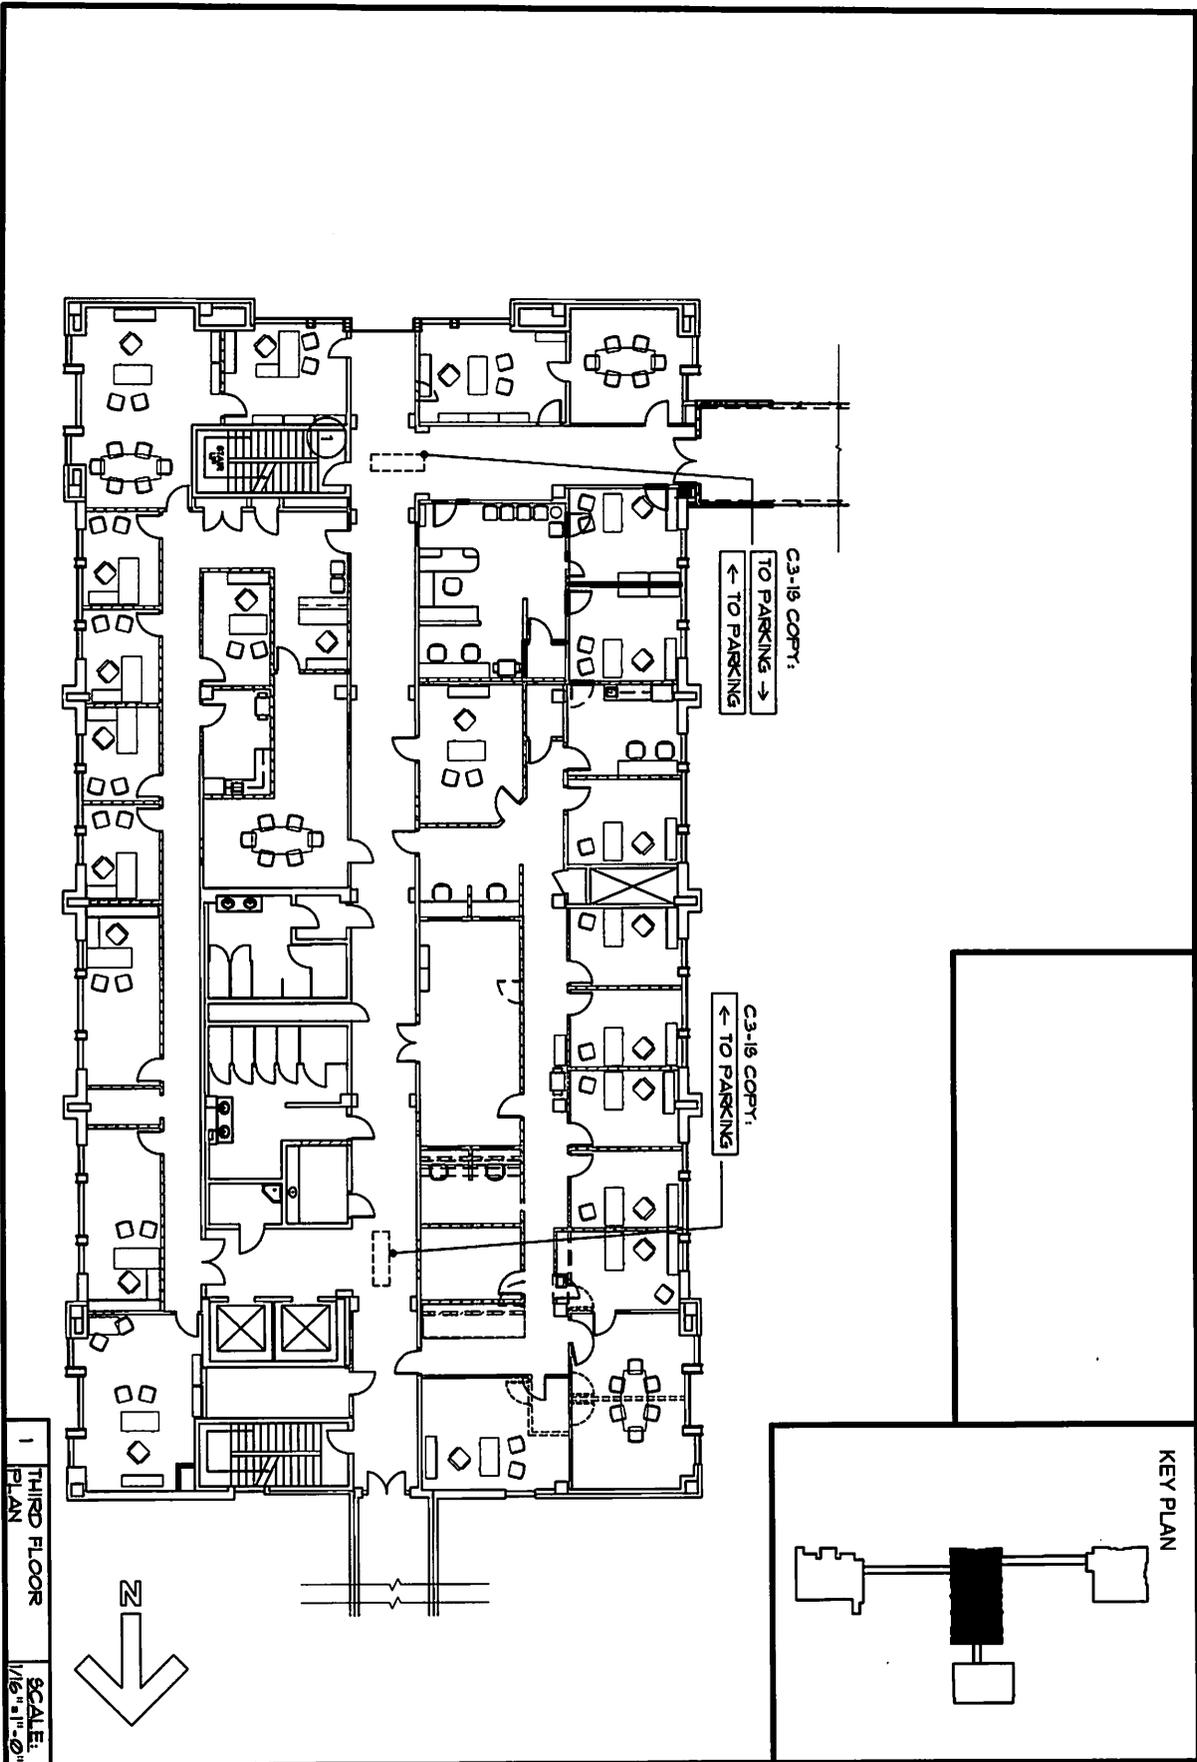

1
THIRD FLOOR
PLAN
SCALE:
1/8" = 1'-0"

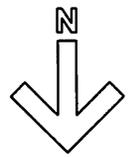


JOB NO.: 13-008

DATE: 1/11/16



REVISION:

A123



**WARD
SCOTT**
ARCHITECTURE
2715 Seventh Street
Tuscaloosa, AL 35401
www.ward-scott.com

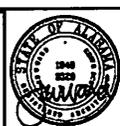

TUSCALOOSA CITY HALL COMPLEX -
SIGNAGE & WAYFINDING RENOVATION
TUSCALOOSA, ALABAMA
CITY OF TUSCALOOSA

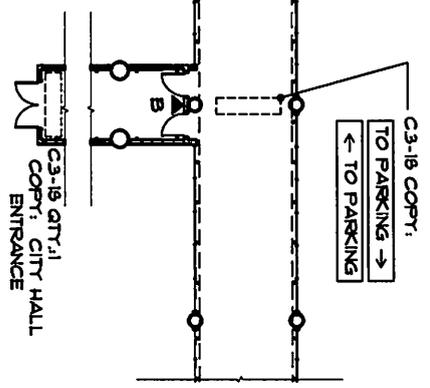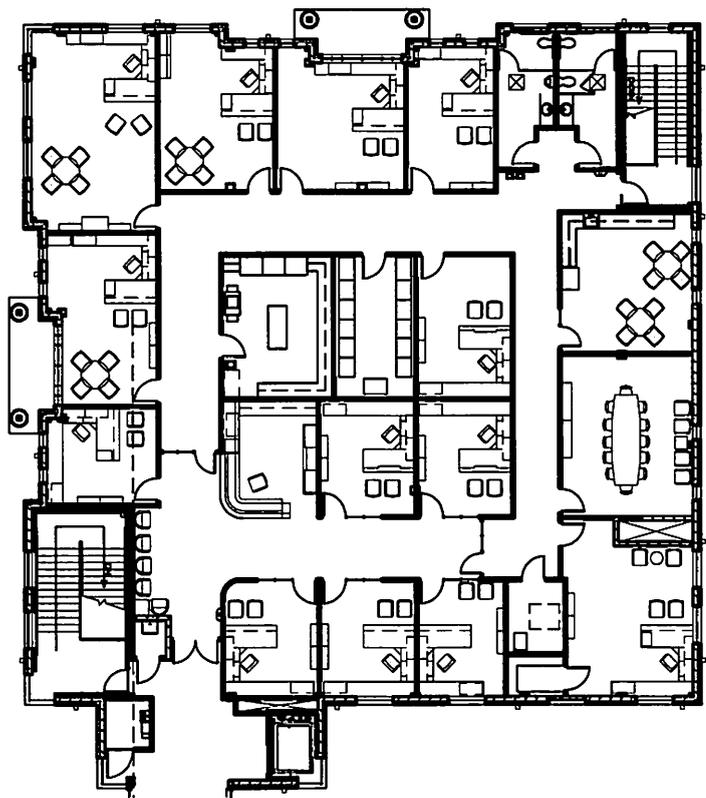

1 THIRD FLOOR PLAN
SCALE: 1/8" = 1'-0"

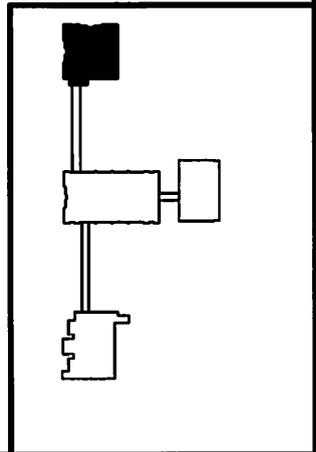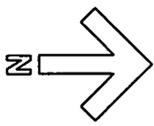

JOB NO.: 13-008

DATE: 1/11/16

REVISION:


A143

**WARD
SCOTT**
ARCHITECTURE


2715 Seventh Street
Tuscaloosa, AL 35401
www.ward-scott.com




TUSCALOOSA CITY HALL COMPLEX -
SIGNAGE & WAYFINDING RENOVATION
TUSCALOOSA, ALABAMA
CITY OF TUSCALOOSA

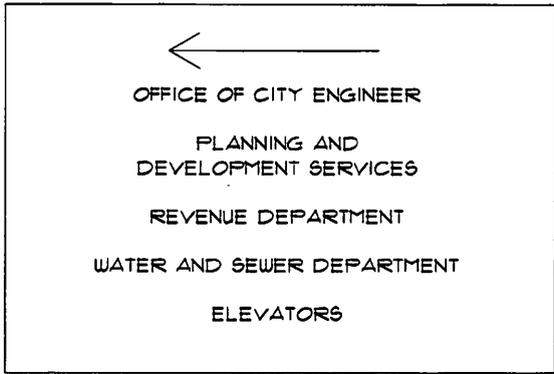


3RD FLOOR BY OCA ENTRANCE

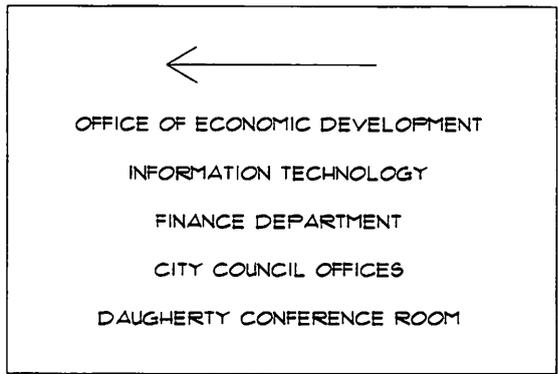


2ND FLOOR BY MAYOR'S OFFICE ENTRANCE - NORTH WALL

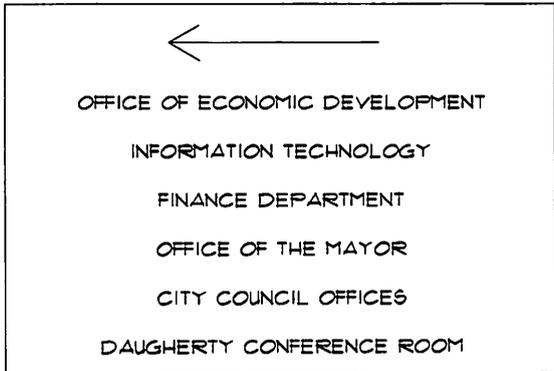


2ND FLOOR BY COUNCIL CHAMBERS ENTRANCE

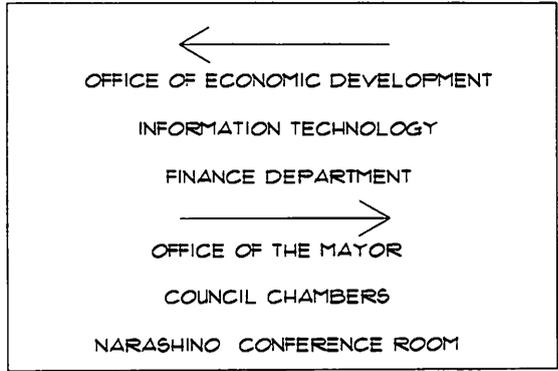

2ND FLOOR AT MAIN CORRIDOR

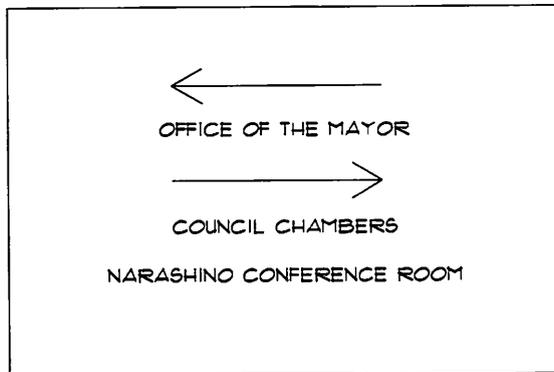

2ND FLOOR BY MAYOR'S OFFICE ENTRANCE - NORTH WALL

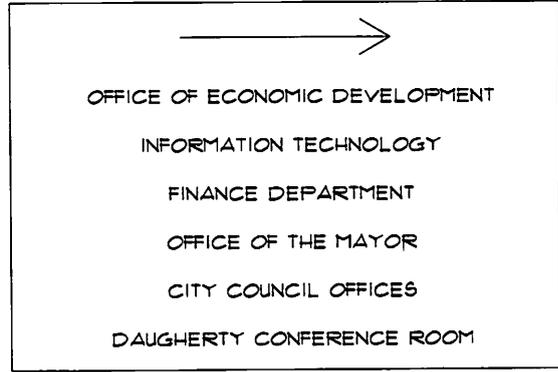

2ND FLOOR ELEVATOR LOBBY