

CONTRACT CHANGE ORDER

City of Tuscaloosa Office of the City Attorney

CHANGE ORDER NO. 1

DATE: 1/5/16 PROJECT: City Hall Data Center Relocation

TO: K & A Builders, Inc.
(Contractor)

TERMS: You are hereby authorized, subject to the provisions of your Contract for this project, to make the following changes thereto in accordance with the attached Change Order Request and supporting documents and to

FURNISH the necessary labor, materials and equipment to

Install additional traffic coating. Install flashing at wall above new server room. Remove and reinstall brick at new Flashing. Remove and reinstall downspout as required.

TOTAL ADDITION OR REDUCTION TO CONTRACT PRICE:

(Note: Numbers in parentheses are deductions).

ORIGINAL CONTRACT PRICE	\$	<u>244,000.00</u>
LESS CONTINGENCY/ALLOWANCE	\$	<u>0.00</u>
NET ORIGINAL CONTRACT PRICE	\$	<u>244,000.00</u>
Net total of previous Change Orders	\$	<u>0.00</u>
Previous revised Contract Price	\$	<u>244,000.00</u>
This Change Order No. <u>1</u> <input checked="" type="checkbox"/> Add <input type="checkbox"/> Deduct	\$	<u>19,328.05</u>
Revised Contract Price this date	\$	<u>263,328.05</u>

Extension of time resulting from this Change Order Forty-Five (Indicate No. of calendar days).

The amount of this Change Order will be the responsibility of Owner

This Contract Modification constitutes full and mutual accord and satisfaction for all time and all cost related to this change. By acceptance of this Contract Modification, the Contractor hereby agrees that the modification represents an equitable adjustment to the Contract, and further, agrees to waive all right to file any further claims or changes arising out of or as a result of this change, or the accumulation of executed Contract Modifications on this Contract.

The Contractor and Owner(s) hereby agree to the terms of this Change Order as contained herein.

CONSENT OF SURETY


INTERNATIONAL FIDELITY INSURANCE COMPANY


By: 
(Company)
BRANDON LABRESH, ATTORNEY-IN-FACT

By: 
Ward Scott Architecture, Inc.
(Design Architect)

Z:\documents\contracts\public_works\aa-pw.CHANGE.ORDER
Office of the City Attorney Form No. PW -06

CONTRACTING PARTIES

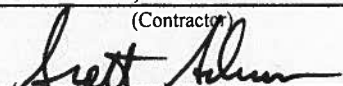By: K & A Builders, Inc.
(Contractor)

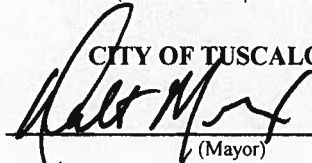(Authorized Representative)

By: CITY OF TUSCALOOSA

(Mayor)

POWER OF ATTORNEY

INTERNATIONAL FIDELITY INSURANCE COMPANY ALLEGHENY CASUALTY COMPANY

ONE NEWARK CENTER, 20TH FLOOR NEWARK, NEW JERSEY 07102-5207

KNOW ALL MEN BY THESE PRESENTS: That INTERNATIONAL FIDELITY INSURANCE COMPANY, a corporation organized and existing under the laws of the State of New Jersey, and ALLEGHENY CASUALTY COMPANY a corporation organized and existing under the laws of the State of Pennsylvania, having their principal office in the City of Newark, New Jersey, do hereby constitute and appoint

THOMAS HENRY BONHAUS, THOMAS W. MOORE, MARLIN D. MOORE, III, WALTER WAYNE GARY,
BRANDO LABRESH, MA ISON ANDREW HUDSON, CHARLIE B. BAILEY IV

Tuscaloosa, AL.

their true and lawful attorney(s)-in-fact to execute, seal and deliver for and on its behalf as surety, any and all bonds and undertakings, contracts of indemnity and other writings obligatory in the nature thereof, which are or may be allowed, required or permitted by law, statute, rule, regulation, contract or otherwise, and the execution of such instrument(s) in pursuance of these presents, shall be as binding upon the said INTERNATIONAL FIDELITY INSURANCE COMPANY and ALLEGHENY CASUALTY COMPANY, as fully and amply, to all intents and purposes, as if the same had been duly executed and acknowledged by their regularly elected officers at their principal offices.

This Power of Attorney is executed, and may be revoked, pursuant to and by authority of the By-Laws of INTERNATIONAL FIDELITY INSURANCE COMPANY and ALLEGHENY CASUALTY COMPANY and is granted under and by authority of the following resolution adopted by the Board of Directors of INTERNATIONAL FIDELITY INSURANCE COMPANY at a meeting duly held on the 20th day of July, 2010 and by the Board of Directors of ALLEGHENY CASUALTY COMPANY at a meeting duly held on the 15th day of August, 2000:

"RESOLVED, that (1) the President, Vice President, Chief Executive Officer or Secretary of the Corporation shall have the power to appoint, and to revoke the appointments of, Attorneys-in-Fact or agents with power and authority as defined or limited in their respective powers of attorney, and to execute on behalf of the Corporation and affix the Corporation's seal thereto, bonds, undertakings, recognizances, contracts of indemnity and other written obligations in the nature thereof or related thereto; and (2) any such Officers of the Corporation may appoint and revoke the appointments of joint-control custodians, agents for acceptance of process, and Attorneys-in-fact with authority to execute waivers and consents on behalf of the Corporation; and (3) the signature of any such Officer of the Corporation and the Corporation's seal may be affixed by facsimile to any power of attorney or certification given for the execution of any bond, undertaking, recognizance, contract of indemnity or other written obligation in the nature thereof or related thereto, such signature and seals when so used whether heretofore or hereafter, being hereby adopted by the Corporation as the original signature of such officer and the original seal of the Corporation, to be valid and binding upon the Corporation with the same force and effect as though manually affixed."

IN WITNESS WHEREOF, INTERNATIONAL FIDELITY INSURANCE COMPANY and ALLEGHENY CASUALTY COMPANY have each executed and attested these presents on this 22nd day of July, 2014.




STATE OF NEW JERSEY
County of Essex

ROBERT W. MINSTER
Chief Executive Officer (International Fidelity Insurance Company) and President (Allegheny Casualty Company)



On this 22nd day of July 2014, before me came the individual who executed the preceding instrument, to me personally known, and, being by me duly sworn, said he is the therein described and authorized officer of INTERNATIONAL FIDELITY INSURANCE COMPANY and ALLEGHENY CASUALTY COMPANY; that the seals affixed to said instrument are the Corporate Seals of said Companies; that the said Corporate Seals and his signature were duly affixed by order of the Boards of Directors of said Companies.

IN TESTIMONY WHEREOF, I have hereunto set my hand affixed my Official Seal, at the City of Newark, New Jersey the day and year first above written.

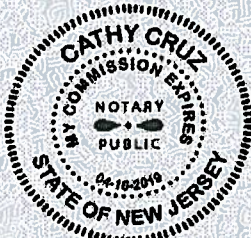

A NOTARY PUBLIC OF NEW JERSEY
My Commission Expires April 16, 2019

CERTIFICATION

I, the undersigned officer of INTERNATIONAL FIDELITY INSURANCE COMPANY and ALLEGHENY CASUALTY COMPANY do hereby certify that I have compared the foregoing copy of the Power of Attorney and affidavit, and the copy of the Sections of the By-Laws of said Companies as set forth in said Power of Attorney, with the originals on file in the home office of said companies, and that the same are correct transcripts thereof, and of the whole of the said originals, and that the said Power of Attorney has not been revoked and is now in full force and effect.

IN TESTIMONY WHEREOF, I have hereunto set my hand this 5TH day of JANUARY, 2016

MARIA BRANCO, Assistant Secretary

**CITY OF TUSCALOOSA
LEGAL DEPARTMENT**

**CHANGE
ORDER
REQUEST**

OWNER: CITY OF TUSCALOOSA
ARCHITECT/ENGINEER: Ward Scott Architecture, Inc.
CONTRACTOR: K & A Builders, Inc.
PROJECT: City Hall Data Center Relocation
CHANGE ORDER REQUEST NO. 1 **DATE** 1-5-16

1. DESCRIPTION OF CHANGE: Install additional waterproofing.

2. CHANGE ORDER COSTS: \$19,328.05

Proposal Attached Yes **Cost Estimated/Proposal Required**

<i>Item</i>	<i>Quantity</i>	<i>Material Unit Price</i>	<i>Labor (Hours)</i>	<i>Labor Unit Price</i>	<i>Sub-Total Cost</i>
a. See attached documentation					
b.					
c.					
d.					
e.					
f.*					
TOTAL:					

*If more than 6 items, provide attachments.

3. INSTITUTED BY: Owner/Architect

4. JUSTIFICATION OF NEED: Circumstances unforeseen prior to construction and necessary to ensure proper operation of the space.

5. JUSTIFICATION OF CHANGE ORDER VERSUS COMPETITIVE BIDDING: Contractor is on site and change is less than 10% of the contract.

6. COSTS REVIEW: See Attached Proposal

7. THIS CHANGE IS SUBMITTED FOR REVIEW AND APPROVAL AND IS CLASSIFIED AS THE FOLLOWING TYPE:

- Minor change of a total monetary value less than required for competitive bidding.
 - Changes for matters relatively minor and incidental to the original contract necessitated by unforeseeable circumstances arising during the course of work.
 - Emergencies arising during the course of work.
 - Change or alternates provided for in the original bidding where there is no difference in price of the Change Order from the original best bid on the Alternate.
 - Change of relatively minor terms not contemplated when the plans and specifications were prepared and the project was bid and which are in the public interest and do not exceed 10% of the Contract Price.
-

8. EXTENSION OF TIME REQUESTED: Calendar Days: Forty-Five (45)

RECOMMENDED:

BY: 
Tuscaloosa's Consulting Architect

BY: _____
City Representative

APPROVED:

BY: 
Contractor

BY: _____
Owner's Legal Advisor

BY: _____
Owner's Authorized Representative

K & A BUILDERS, INC.

Request for Change Proposal / Cost Breakdown Form

Date: 1/5/2016
 Architect: Ward Scott
 Project Name: Data Center Relocation
 Project #: 13-060
 COR #: K&A 1

Attn: Jordan Morris

Initiated By:

Owner/Architect XXX
 GC _____
 Subcontractor _____

Description of Proposed Change:

Additional Waterproofing

Item / Description	Quantity	Unit	Unit Cost	Amount		
				Material	Labor	Subcontract
Demolition and Miscellaneous labor	64	MH	\$ 25.00		\$ 1,600.00	
Masonry	1	LS	\$ 4,850.00			\$ 4,850.00
Masonry Waterproofing	1	LS	\$ 2,785.00			\$ 2,785.00
Deck Waterproofing	1	LS	\$ 3,800.00			\$ 3,800.00
Repair Gutter and Downspouts	1	LS	\$ 1,500.00			\$ 1,500.00
Subtotals:				\$ -	\$ 1,600.00	\$ 12,935.00

Material \$ -
 Labor \$ 1,600.00
 Labor Burden: \$ 672.00 42%
 Subcontracts \$ 12,935.00
 Equipment: \$ 1,600.00
SUBTOTAL: \$ 16,807.00
OH & P: \$ 2,521.05
TOTAL: \$ 19,328.05

Add 45 days to the contract time



2715 7th Street
Tuscaloosa, Alabama 35401
T: 205.345.6110
F: 205.345.6696

CHANGE ORDER REQUEST

NO.: 1

DATE OF ISSUANCE: December 9, 2015

TO CONTRACTOR:

K&A Builders
Attn: Scott Anderson

PROJECT:

City of Tuscaloosa
Data Center Relocation

PROJ NO.: 13-060

Please submit an itemized proposal for changes in the Contract Sum and Contract Time for proposed modifications to the Contract Documents described herein. Within **7 days**, the Contractor must submit this proposal or notify the Architect, in writing, of the date on which proposal submission is anticipated. This is not a change order, a construction change directive or a direction to proceed with the work described in the proposed modifications.

DESCRIPTION:

1. See attached plan COR 1.1 for reference plan of waterproofing and flashing.
2. Refer to attached sheet COR1.2 for routing and sealing detail at removed concrete and mortar.
3. Refer to attached sheet COR 1.3 for flashing detail.

ATTACHMENTS:


WSA Sheets COR 1.1, COR 1.2 and COR 1.3.

REQUESTED BY: ARCHITECT

Signature: _____

Printed Name and title: Jordan C. Morris, Project Manager
Ward Scott Architecture

REFERENCE NOTE 5

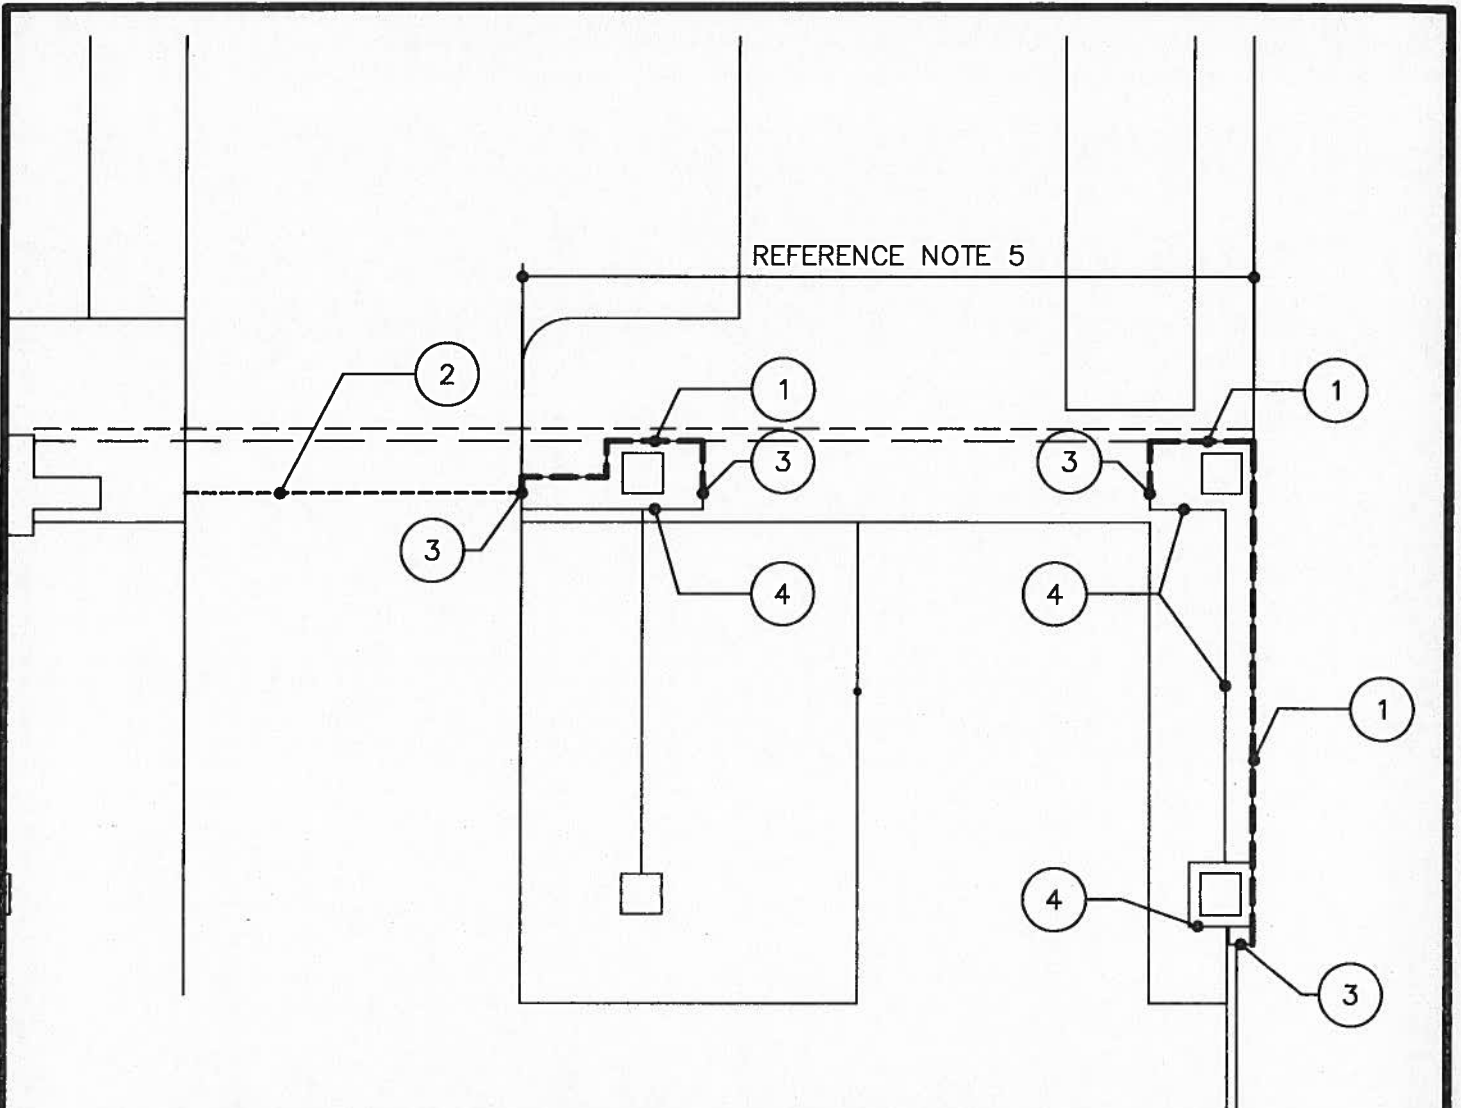

- 1) REMOVE BRICK ABOVE TOP TERMINATION OF DECK COATING. INSTALL STAINLESS STEEL FLASHING PAN WITH FLEXIBLE THROUGH-WALL FLASHING AS INDICATED ON ATTACHED DETAIL. EXTENTS AS INDICATED WITH DASHED LINE OVERLAY.
- 2) ROUTE OUT COLD JOINT, SEAL WITH URETHANE AS INDICATED ON ATTACHED DETAIL. APPLY 12" OF REINFORCING MATERIAL CENTERED OF ROUTED JOINT. RECOAT DECK WITH NEW COATING MATCHING COATING INSTALLED OVER SERVER ROOM A WIDTH AS REQUIRED TO BOND REINFORCING MATERIAL.
- 3) ROUTE OUT MORTAR JOINT BETWEEN BRICK AND CMU. INSTALL NEW URETHANE SEALANT JOINTS FROM CURB TO HEADER. REAPPLY DECK COATING WHERE JOINT IS REMOVED.
- 4) COAT CMU WALLS WITH ELASTOMERIC COATING TO SEALANT JOINT BETWEEN BRICK AND CMU. ELASTOMERIC COATING SHALL BE COMPATIBLE WITH URETHANE SEALANTS.
- 5) CLEAN JOINTS IN GUTTER, ABRASE SURFACE, AND INSTALL SIPLAST PARAPRO OR SOPREMA ALSAN PRODUCT AT JOINTS WITH BOND BREAKER OVER THE JOINTS. PROVIDE AT EXTENTS INDICATED.

1

WATERPROOFING
REQUIREMENTS

SCALE:
1/4"=1'-0"

JOB NO.: 13-060

DATE: 12/9/15

REVISIONS:

COR1.1

**WARD
SCOTT**
ARCHITECTURE

2715 Seventh Street
Tuscaloosa, AL 35401
www.ward-scott.com



CITY HALL DATA CENTER RELOCATION
2201 UNIVERSITY BLVD.
TUSCALOOSA, ALABAMA
THE CITY OF TUSCALOOSA

0.50" Min.

CRACK ROUTED ON SURFACE AND SEALED

CRACKS ARE TO BE CUT OUT WITH CRACK-SEEKING BLADE, OR V-CUT, 0.50" WIDTH AND FILLED WITH POLYURETHANE SEALANT.

1

ROUTING /
SEALANT DETAIL

NOT TO
SCALE

JOB NO.: 13-060

DATE: 12/9/15

REVISIONS:

COR 1.2

**WARD
SCOTT**
ARCHITECTURE

2715 Seventh Street
Tuscaloosa, AL 35401
www.ward-scott.com



CITY HALL DATA CENTER RELOCATION
2201 UNIVERSITY BLVD.
TUSCALOOSA, ALABAMA
THE CITY OF TUSCALOOSA